


PROPOSED FLOOR PLAN
OPTION A

SCALE: 1/4" = 1'-0"

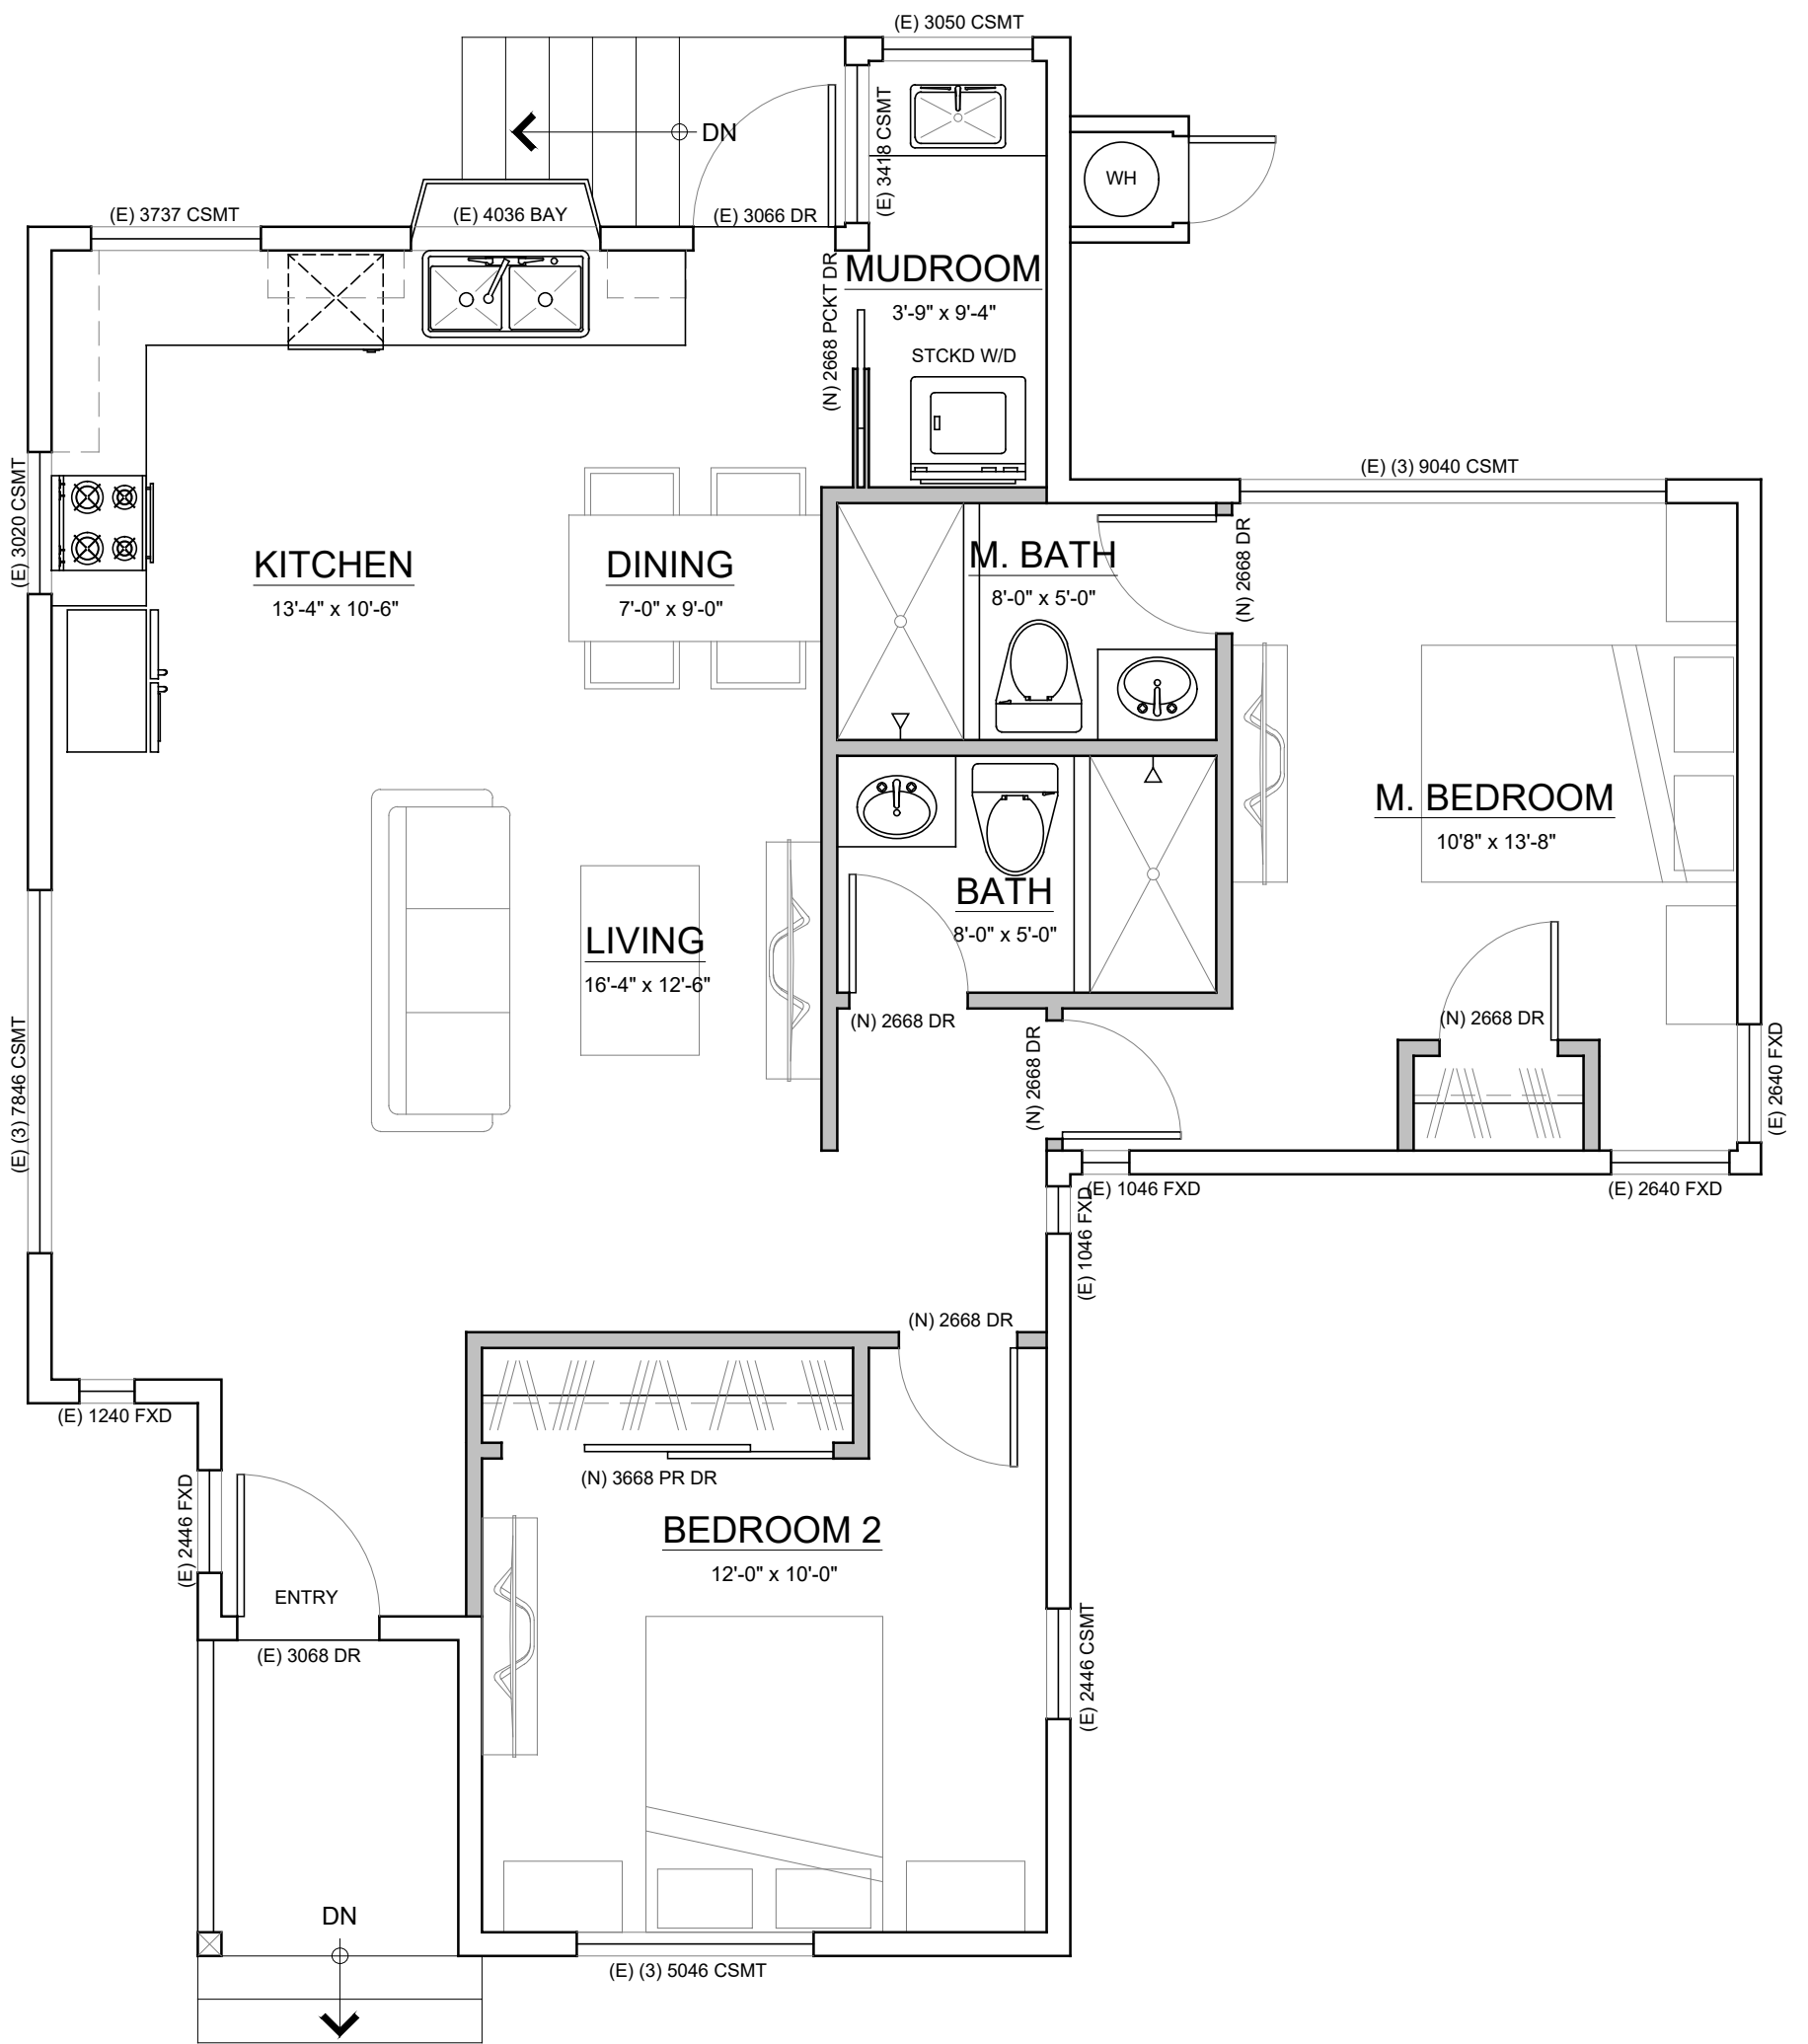

3 2 3 MAGNOLIA DRIVE



PROPOSED FLOOR PLAN
OPTION B

SCALE: 1/4" = 1'-0"



PROJECT
NORTH



TRUE NORTH

3 2 3 MAGNOLIA DRIVE