




BERK · IRIS · FRONT ELEVATION

3.16.22

 **CRAIG S. HAMPTON**
INCORPORATED
DESIGNING QUALITY CUSTOM HOMES SINCE 1979
5500 E. QUARTERSAWN STREET ~ BOISE, IDAHO 83716
(949) 209-8883
craig@craigshampton.com
www.craigshampton.com

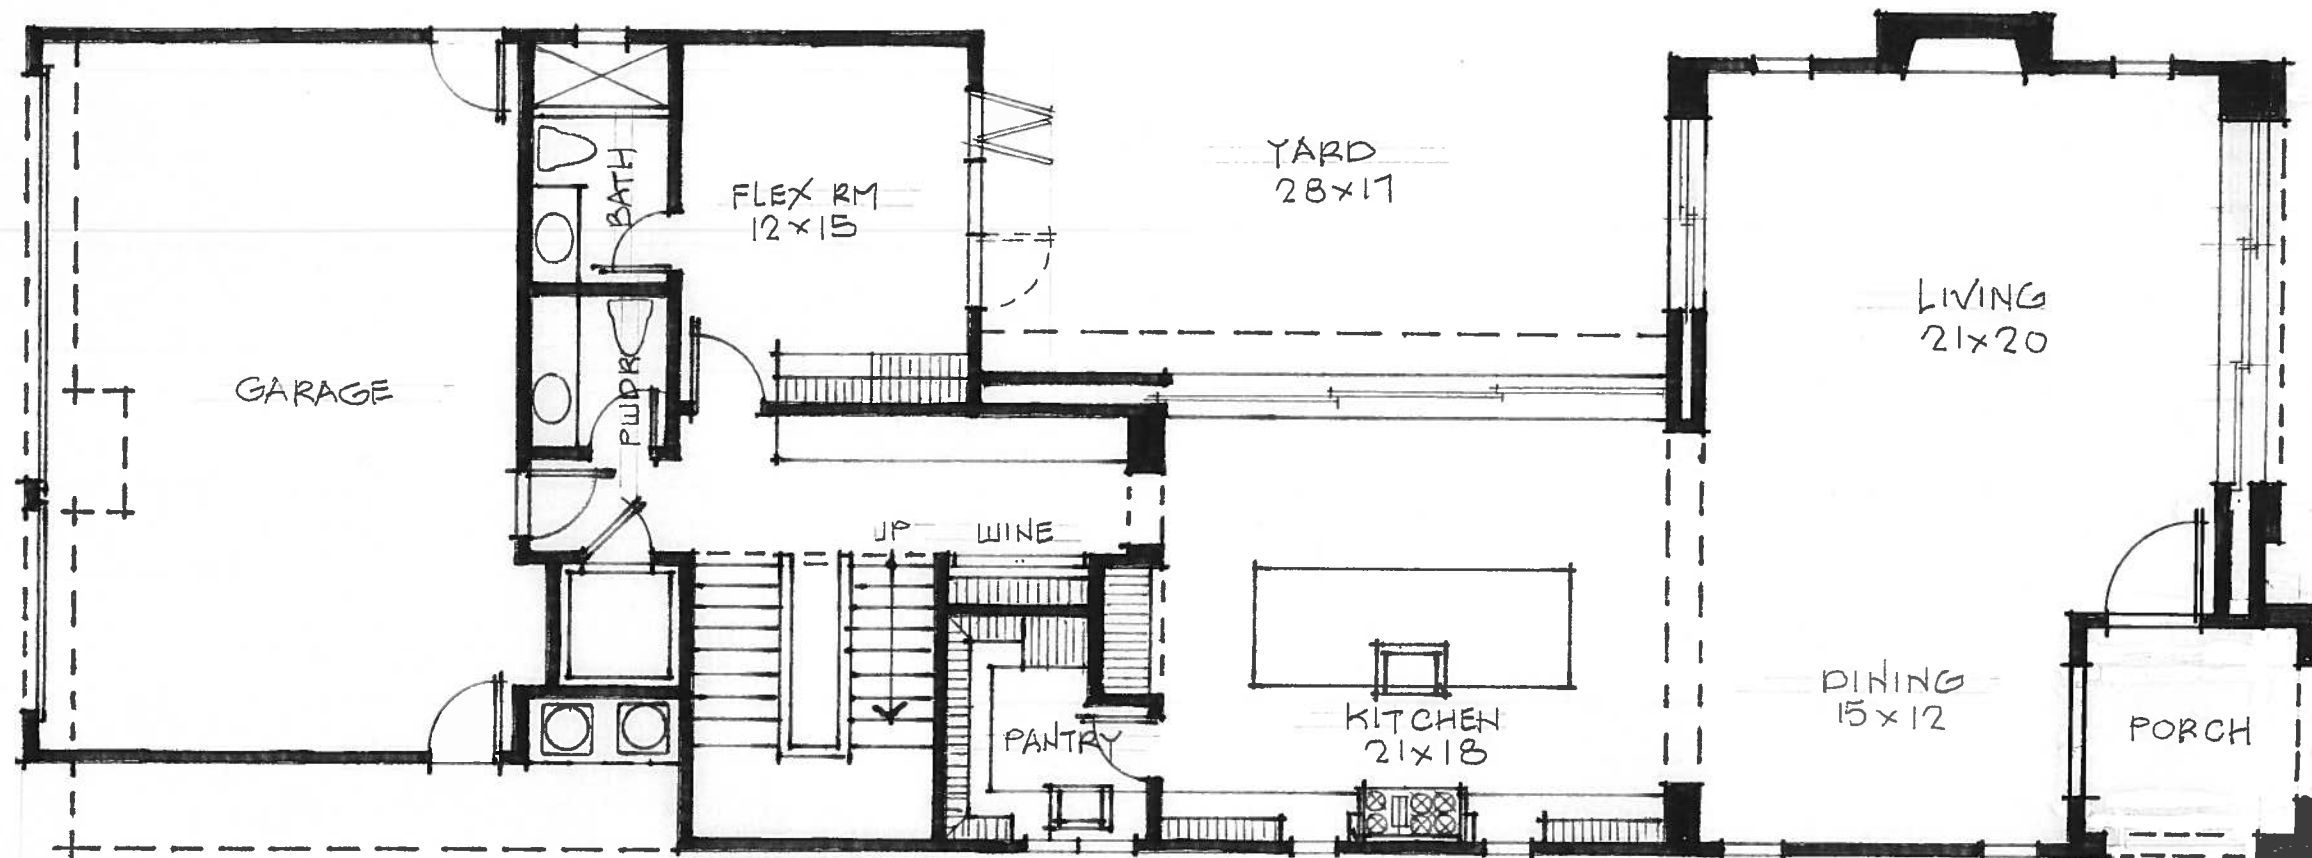


BERK. IRIS. 1ST LEVEL. 1875# GARAGE. 625#

3.16.22



CRAIG S. HAMPTON
 INCORPORATED
 DESIGNING QUALITY CUSTOM HOMES SINCE 1979
 5500 E. QUARTERSAWN STREET ~ BOISE, IDAHO 83716
 (949) 209-8883
craig@craigshampton.com
www.craigshampton.com

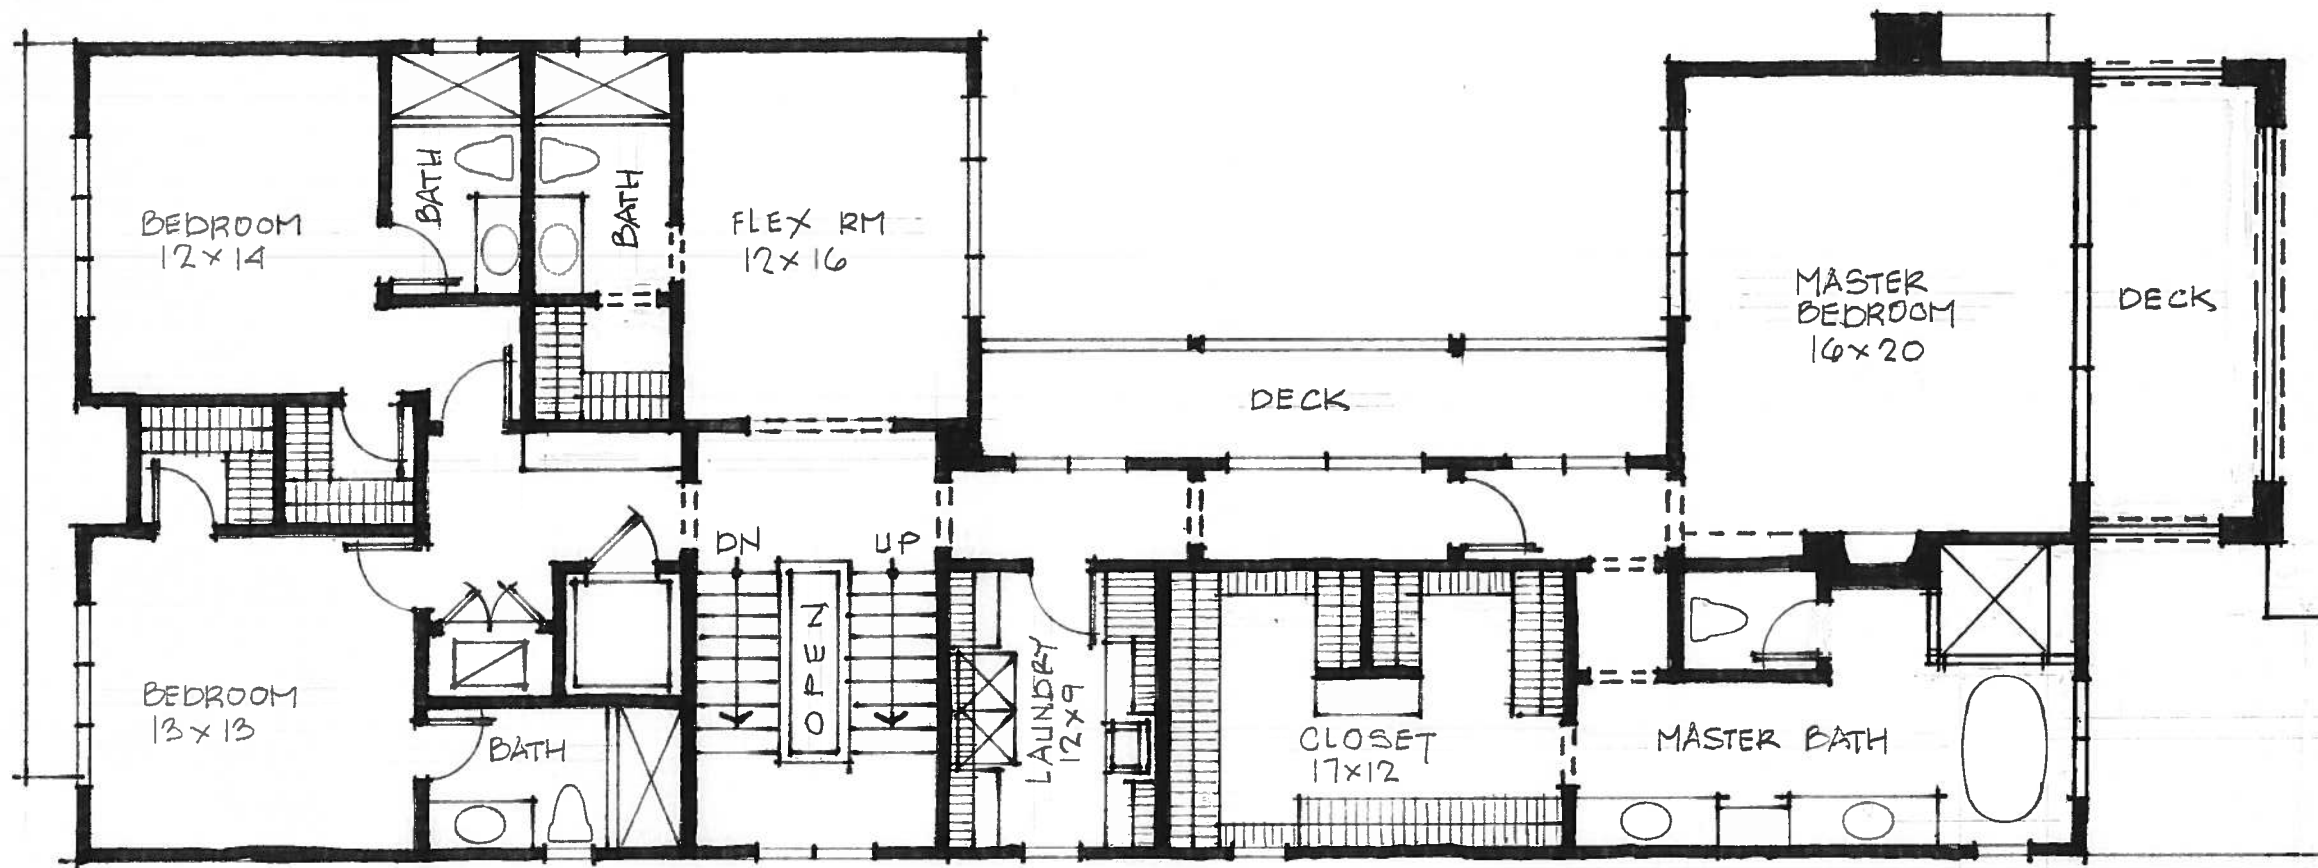


BERK · IRIS · 2ND LEVEL · 2275 # (2125 #)

3.16.22



CRAIG S. HAMPTON
 INCORPORATED
 DESIGNING QUALITY CUSTOM HOMES SINCE 1979
 5500 E. QUARTERSAW STREET - BOISE, IDAHO 83716
 (949) 209-8883
craig@craigshampton.com
www.craigshampton.com

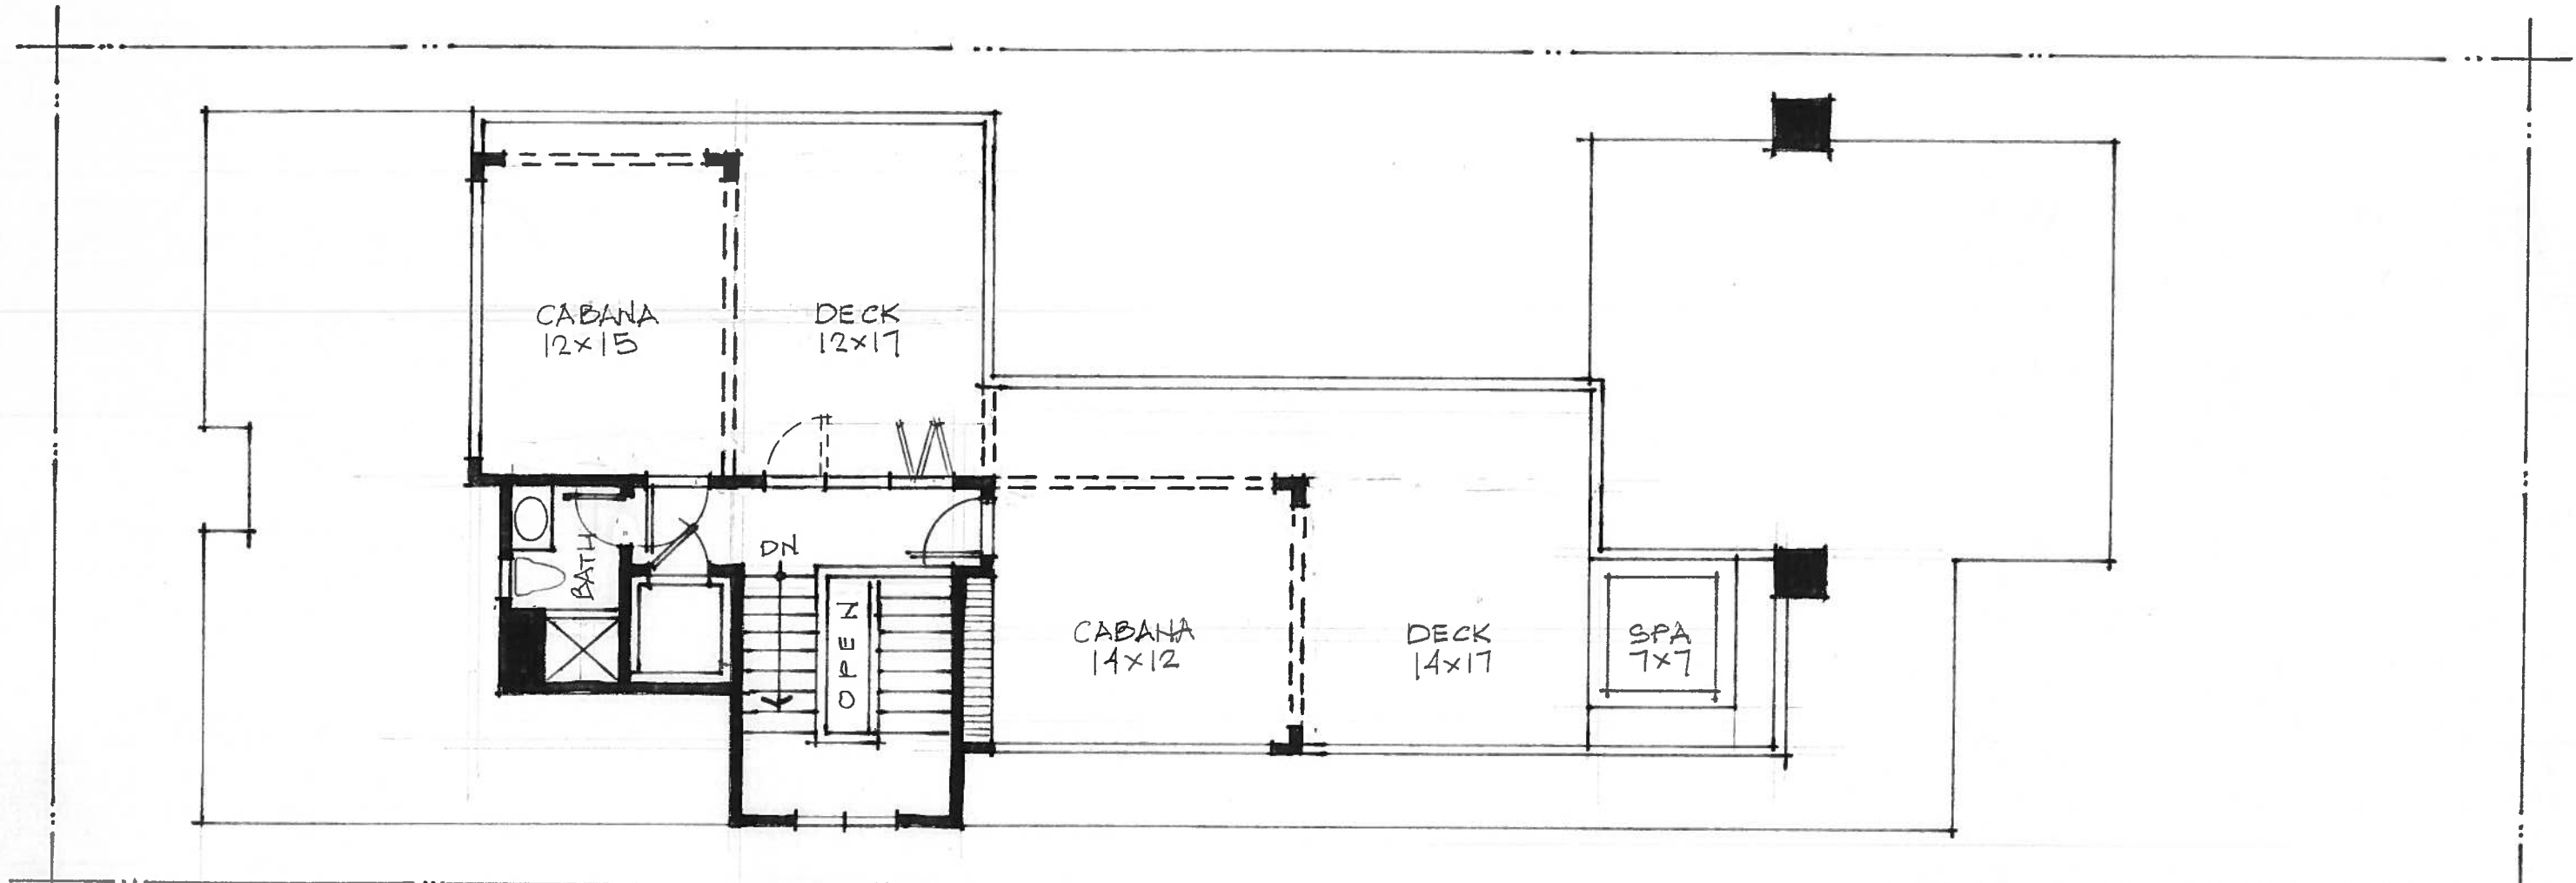

BERK, IRIS, 3RD LEVEL, 275 # (125 #)

3.16.22

	CRAIG S. HAMPTON INCORPORATED
	DESIGNING QUALITY CUSTOM HOMES SINCE 1979
	5500 E. QUARTERSAWN STREET - BOISE, IDAHO 83716 (949) 209-8883
	craig@craigshampton.com www.craigshampton.com